


kitchen+bathroom
STUDIO 3_8 mq


STUDIO 3_128 mq
level 1

courtyard Assab one

ASSAB ONE
STUDIO 3
Milan

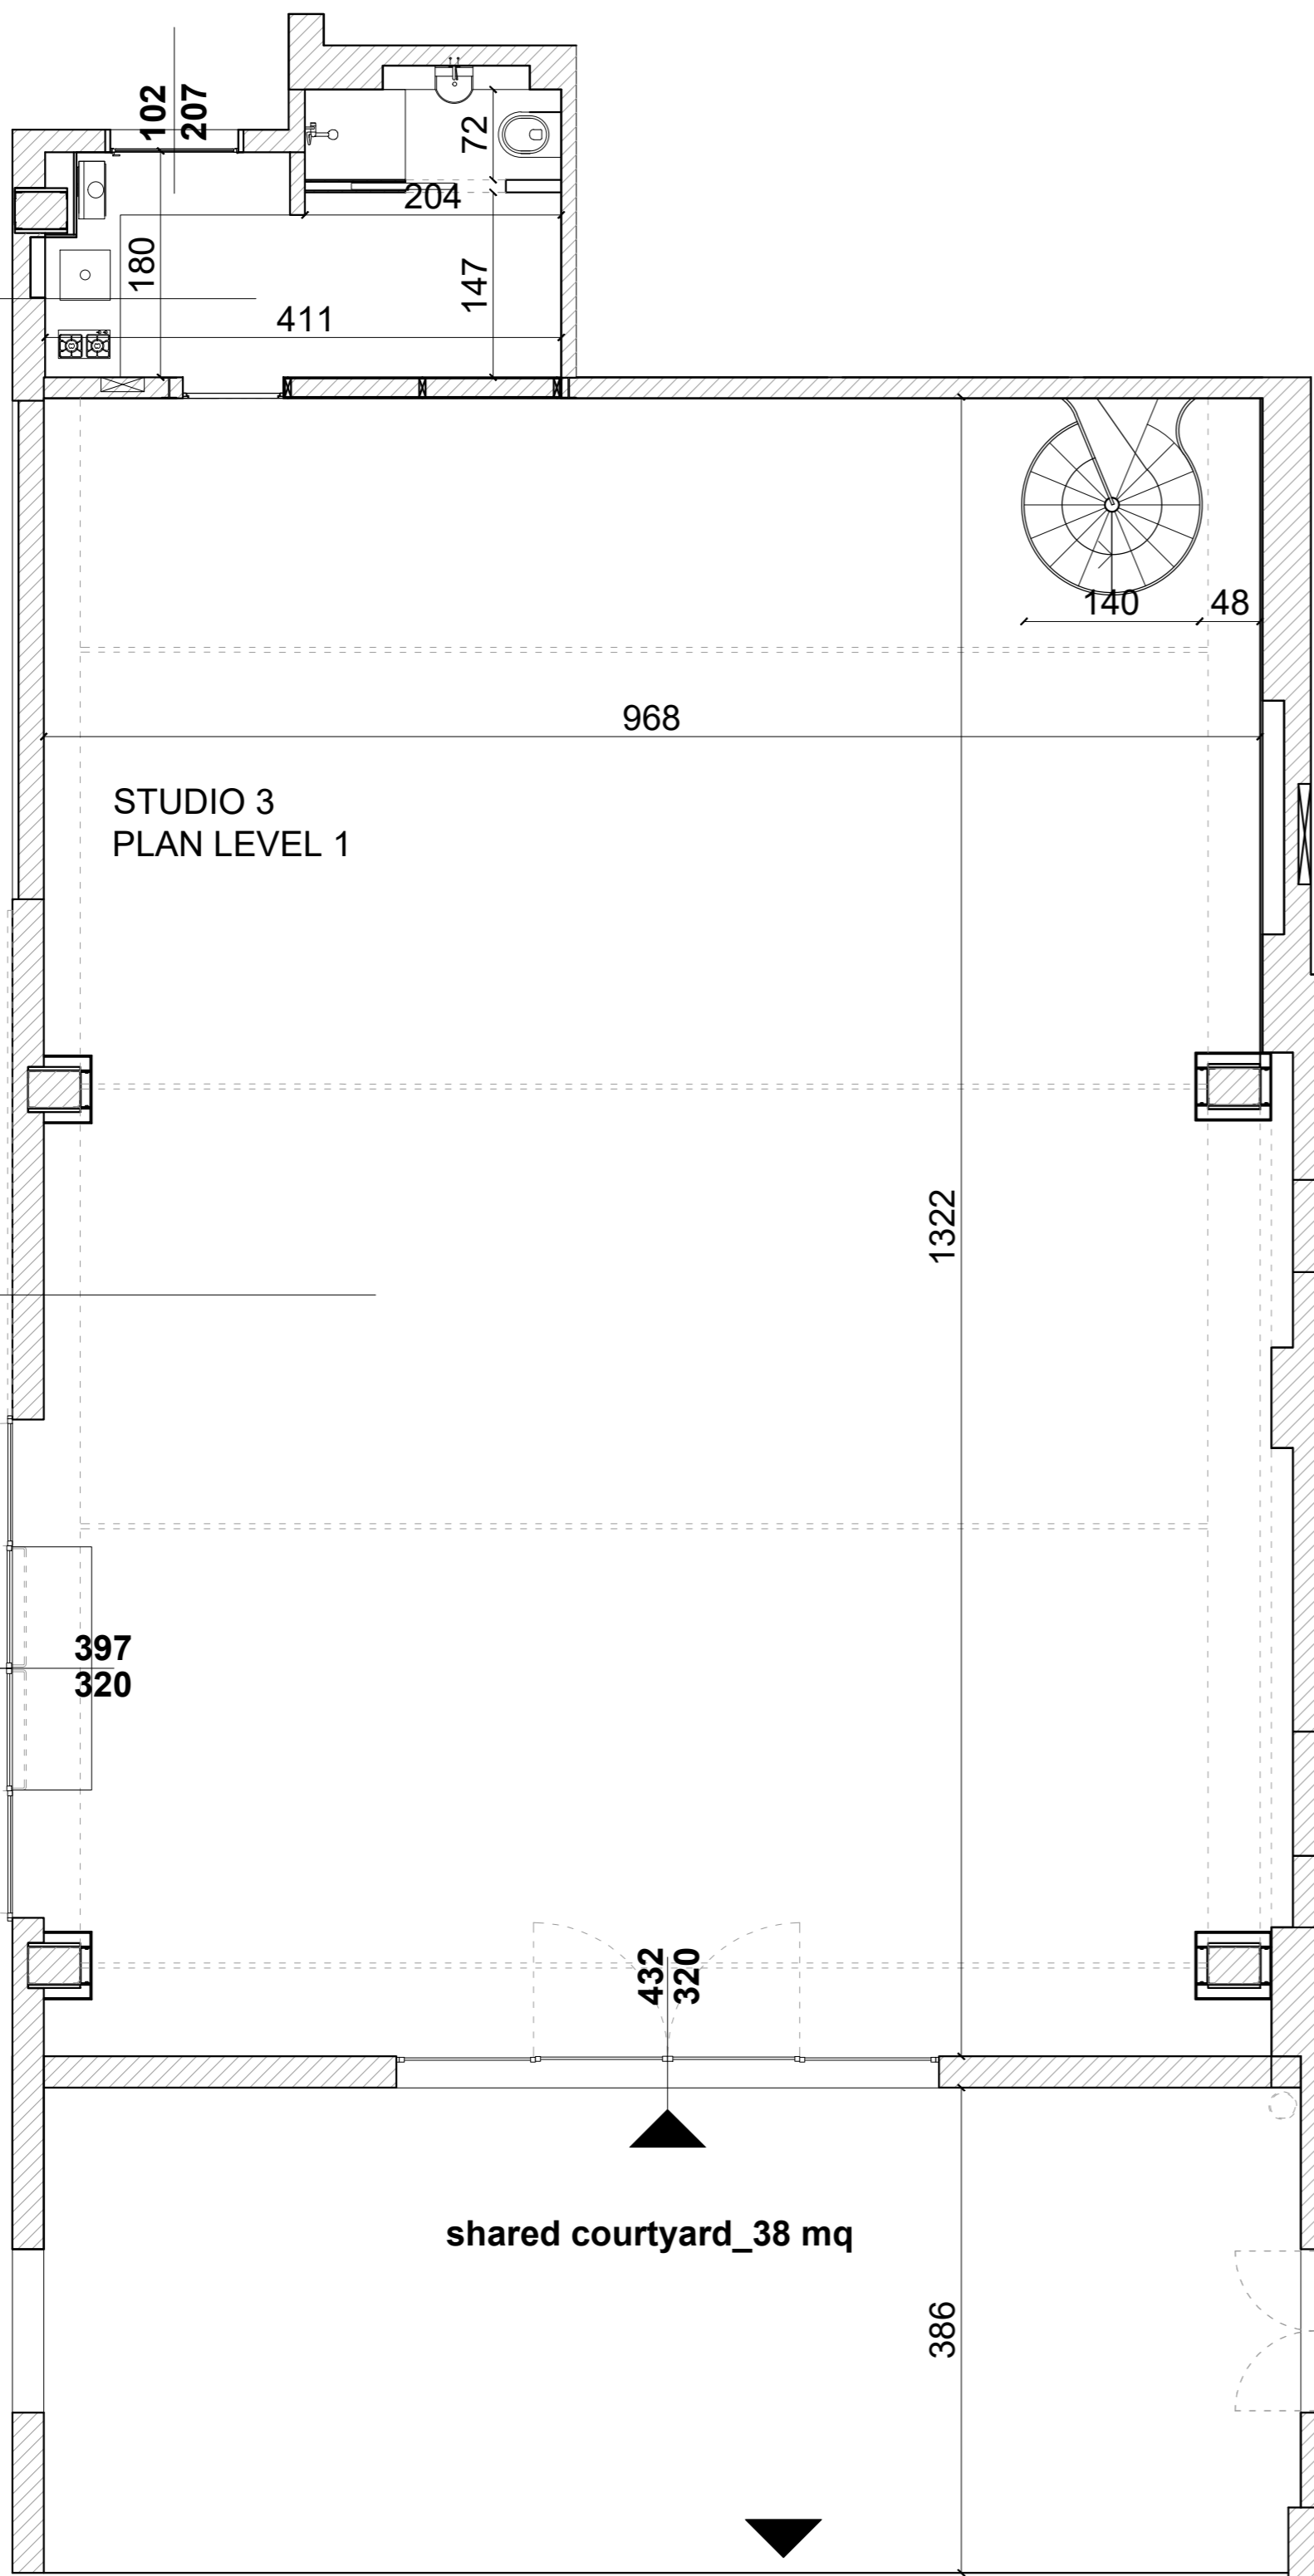


plan level 1
1:50 scale

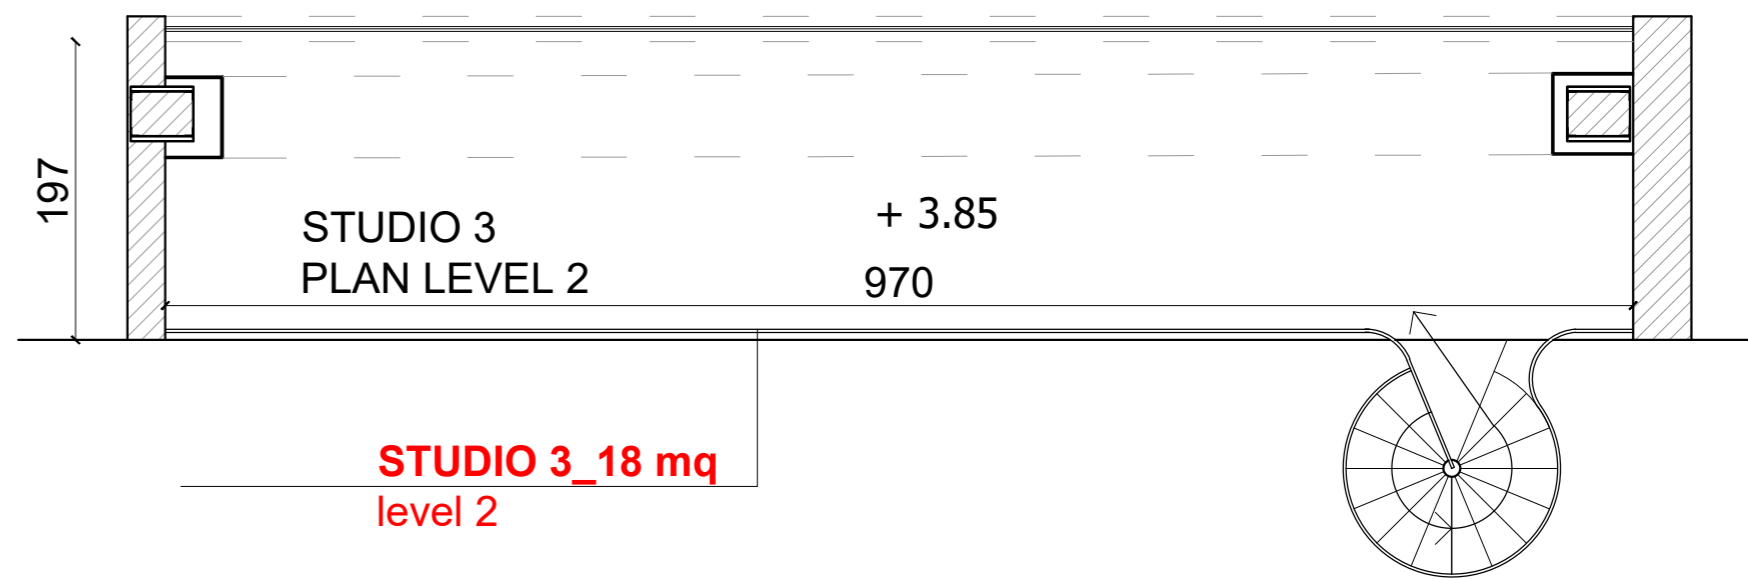


STUDIO 3_18 mq
level 2

plan level 2
1:50 scale

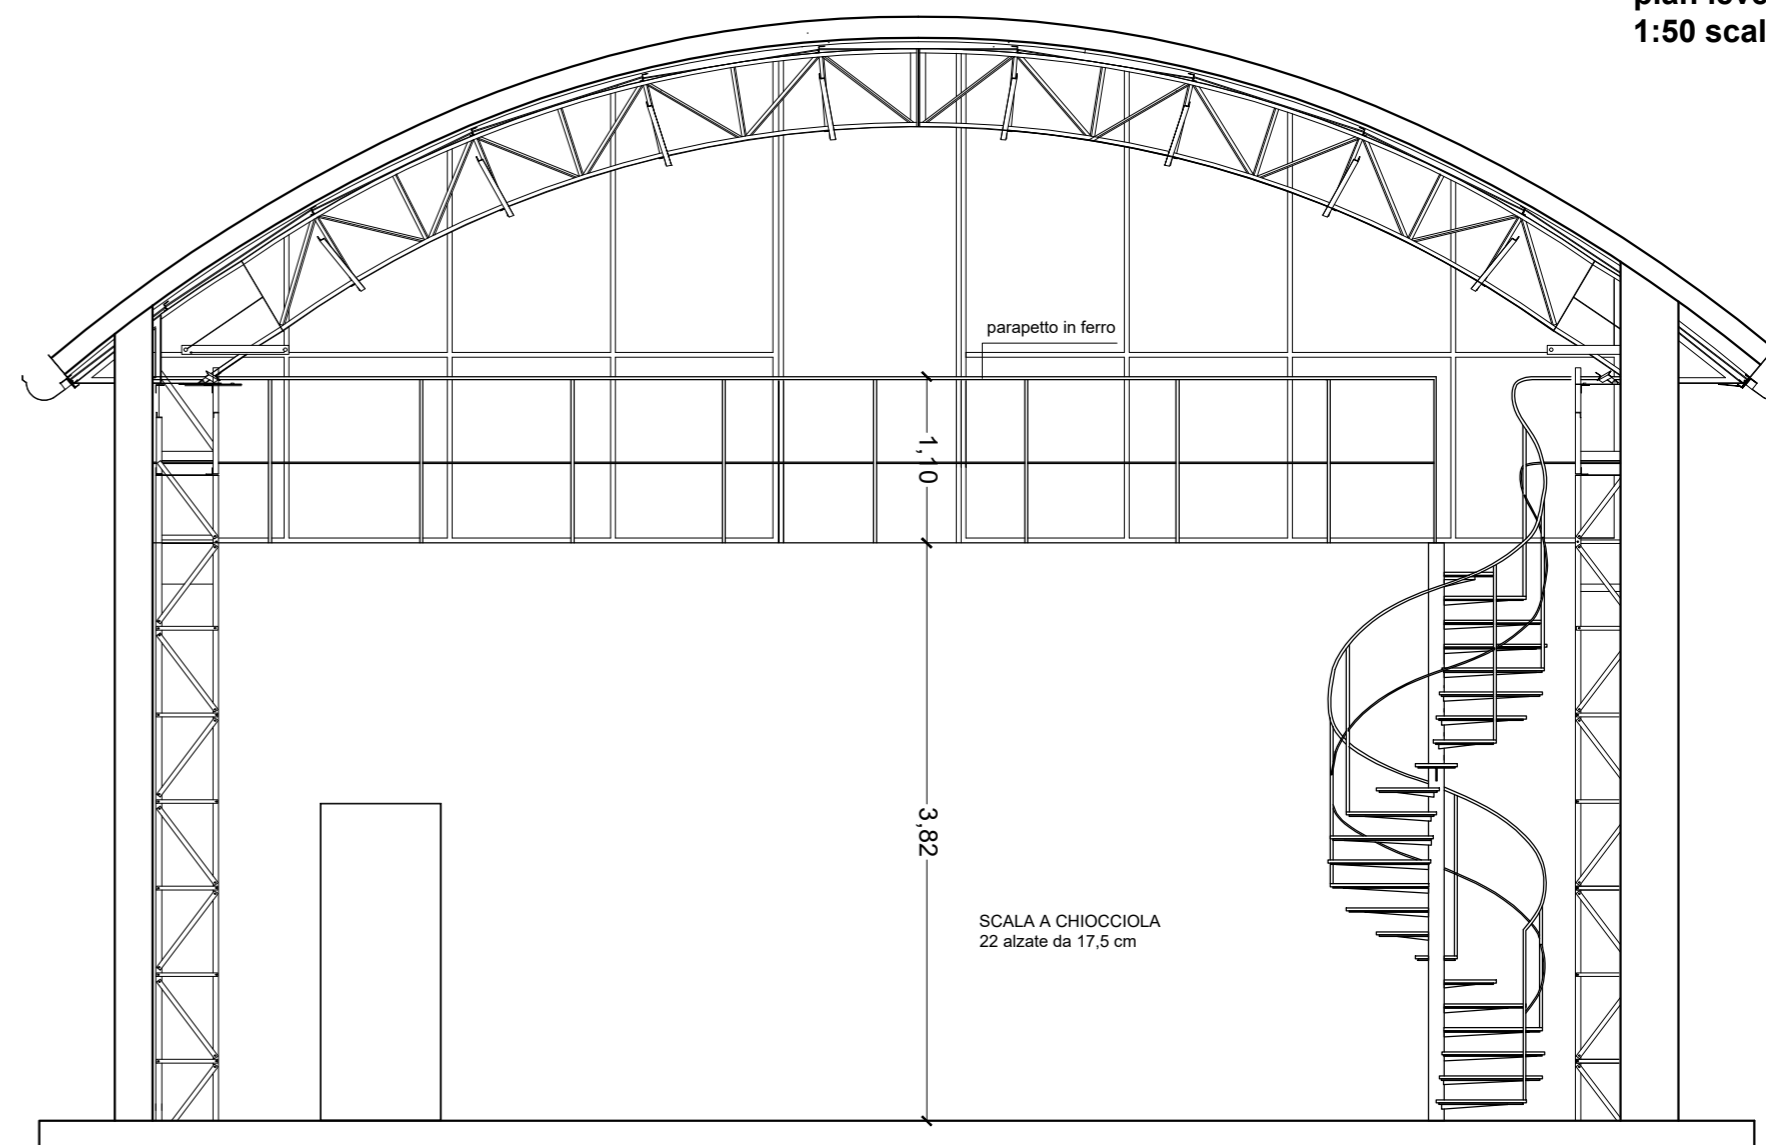

section
1:50 scale

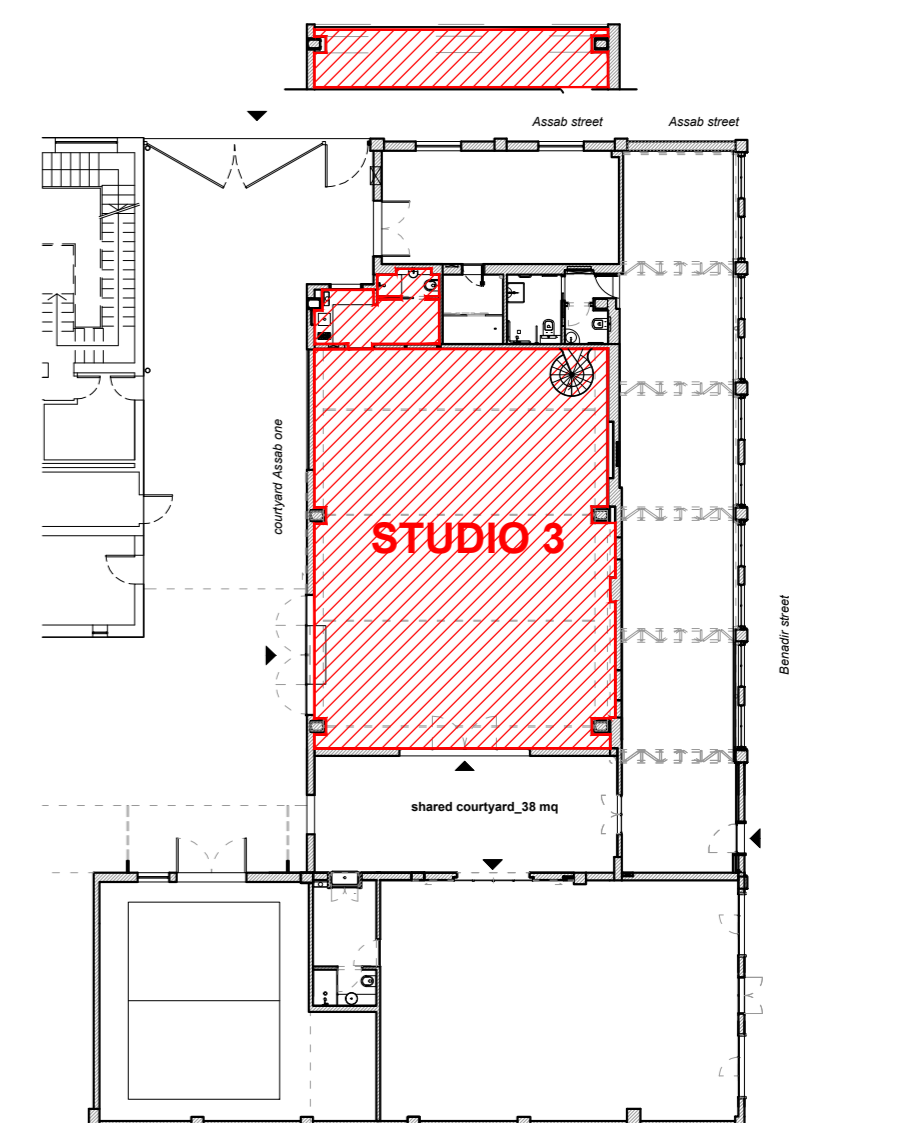

studio_3_general plan